


LEGEND	
	NMBM OWNED (449, 455 & 3340)
	ENGEN OWNED (425 & 437)
	SANRAL OWNED (1529)
	BAY WEST OWNED (426)
	DEPARTMENT OF HOUSING (442-448)
	NATIONAL PUBLIC WORKS (668)
	LAND REQUIRED

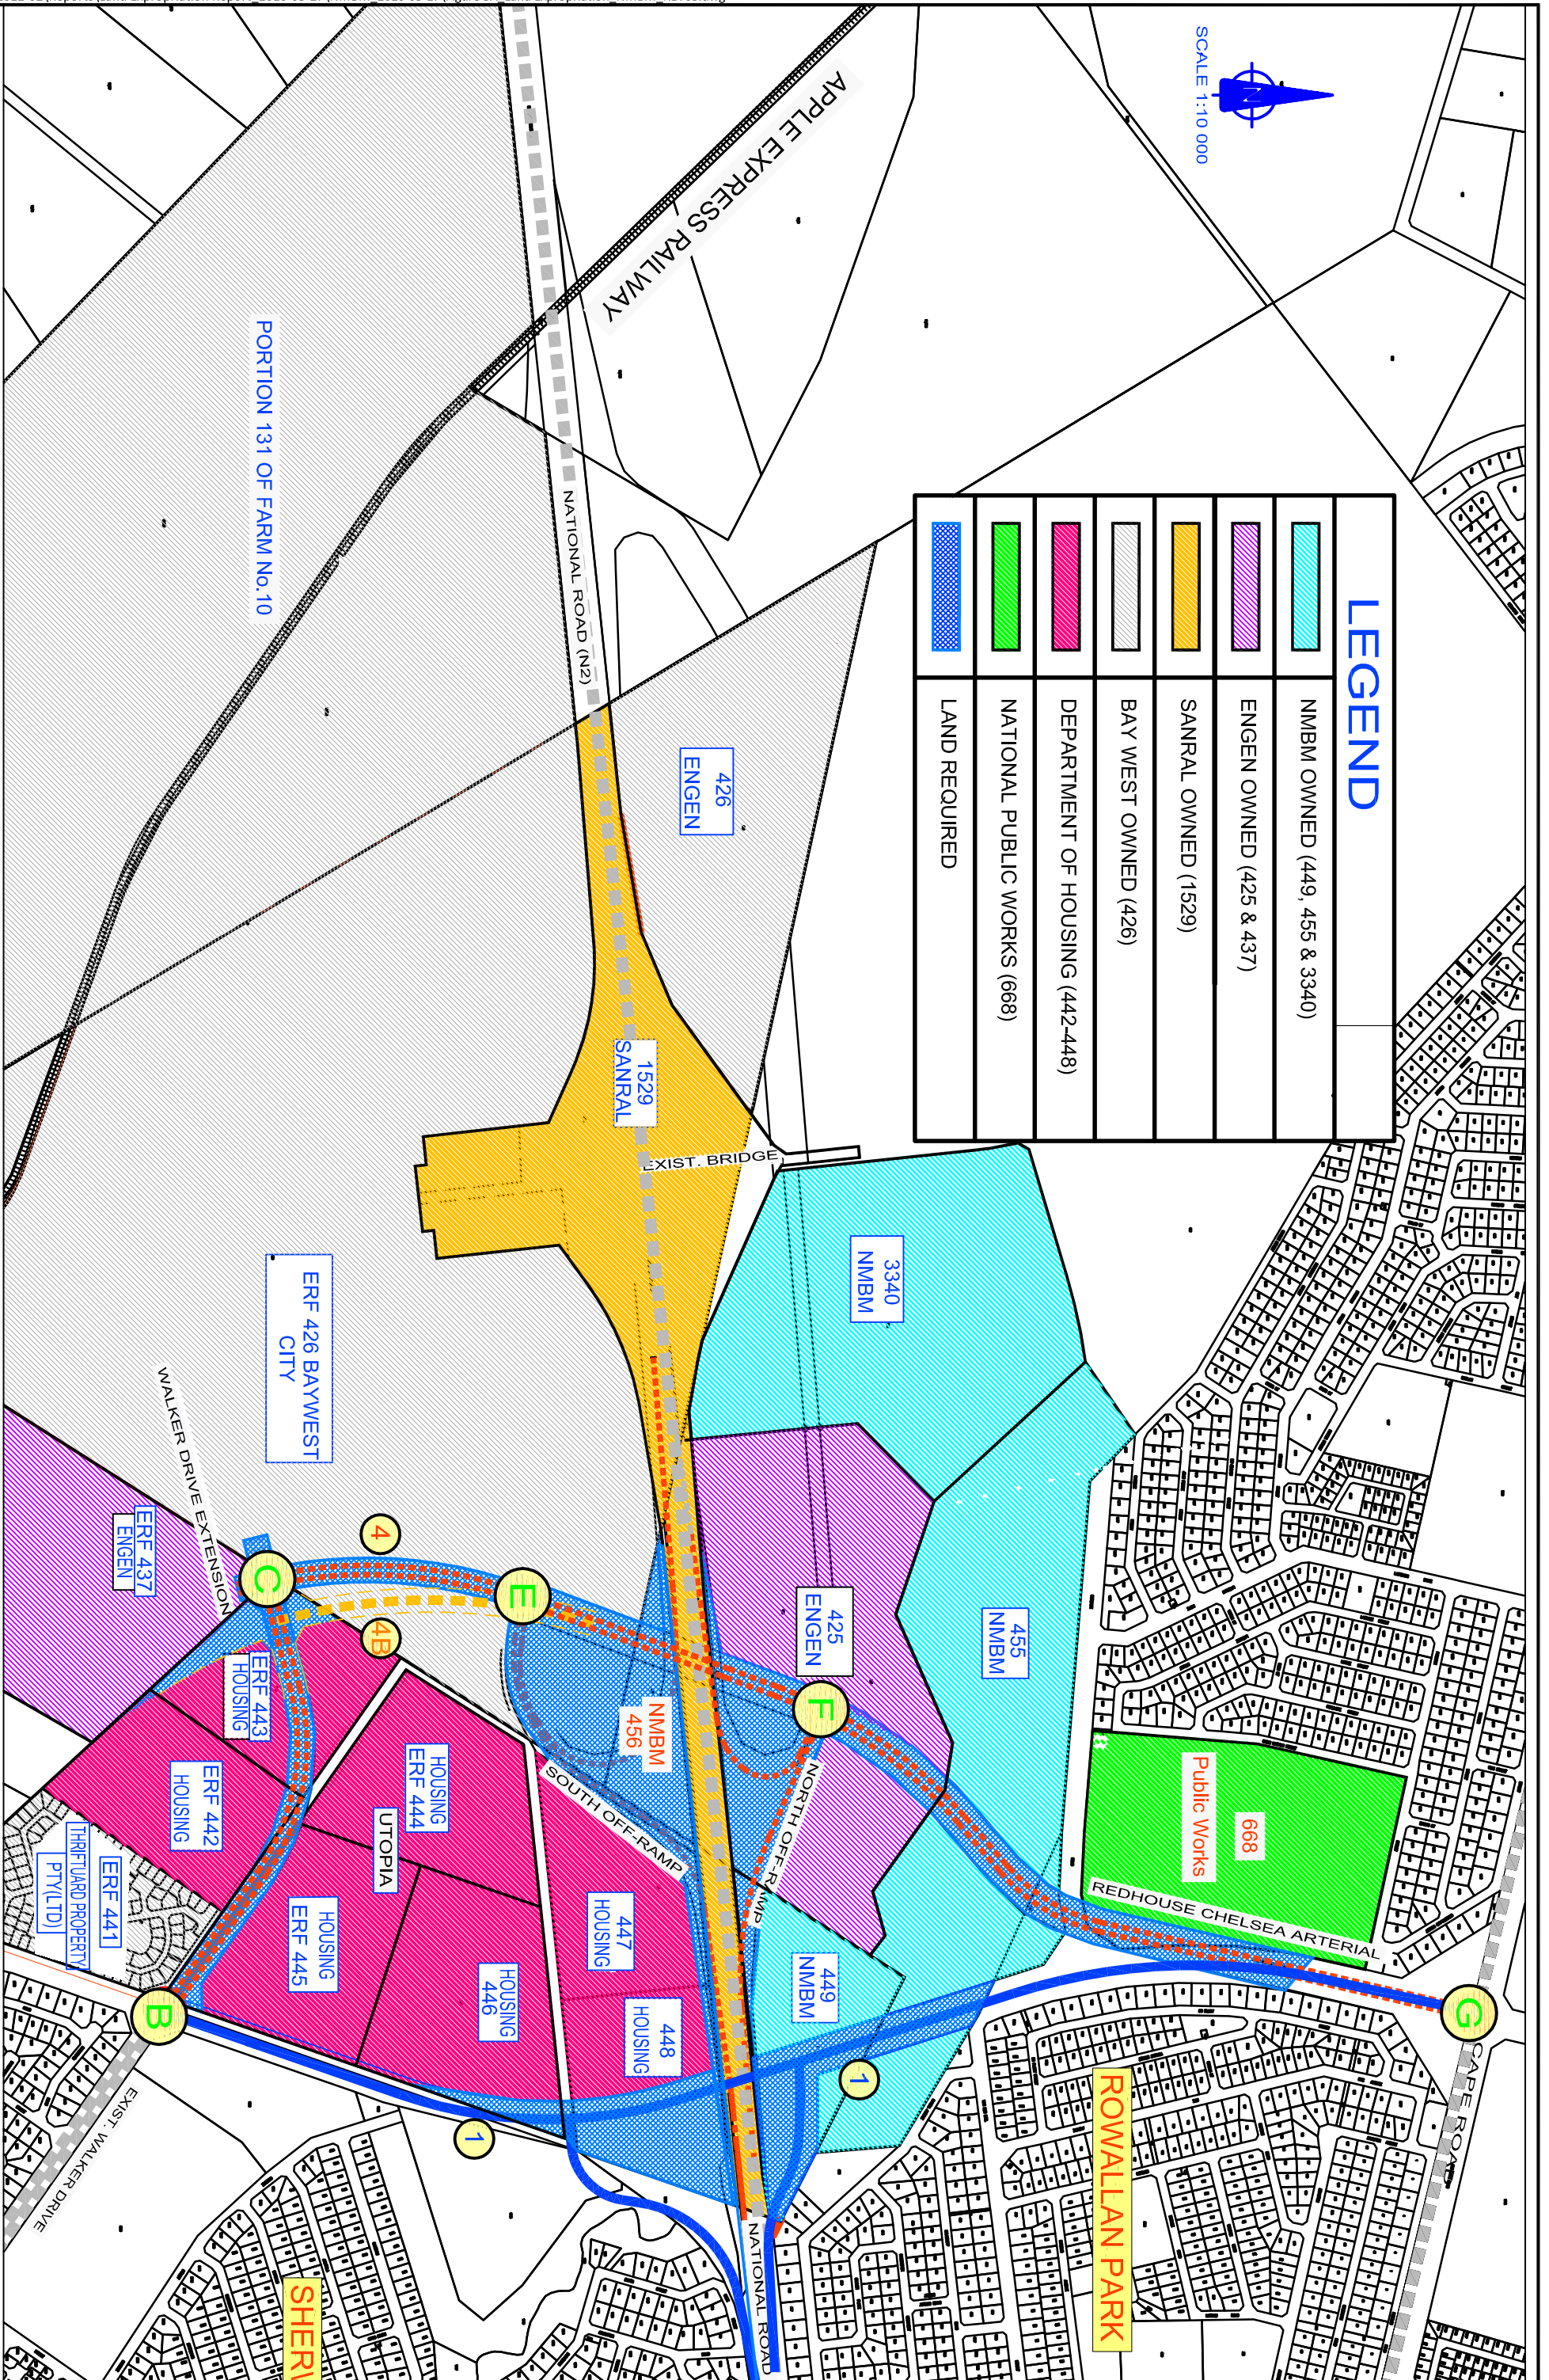

PROPOSED REDHOUSE CHELSEA ARTERIAL / WALKER DRIVE EXTENSION