




➔ ROWALLAN PARK

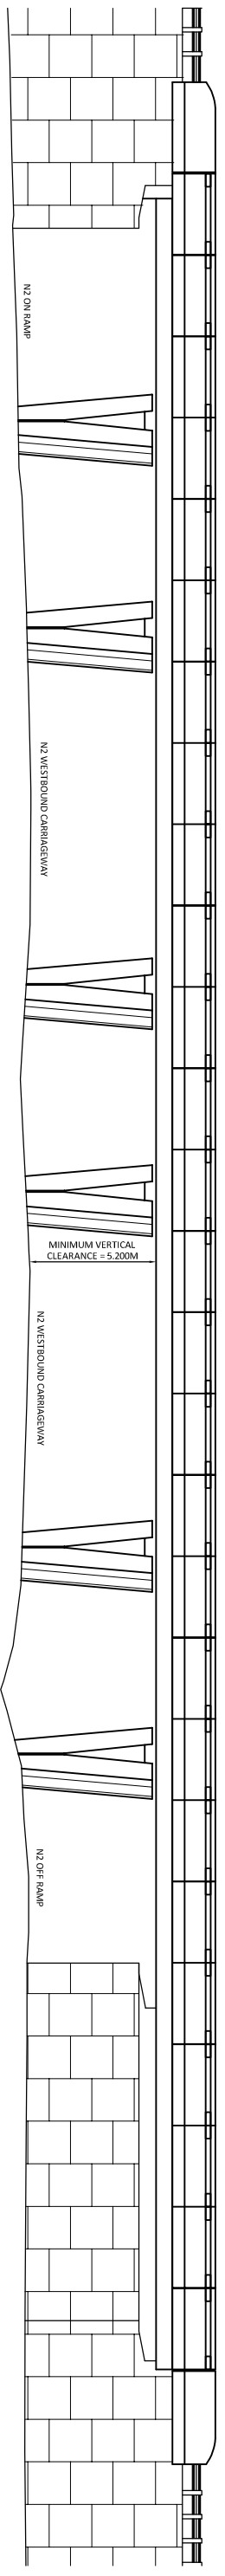

KUNENE PARK ➔

REDHOUSE CHELSEA ARTERIAL  
PROPOSED BRIDGE ELEVATION

BKS DETAIL/FIGURE No.

FIG 8  
SHEET 3